



GROUND FLOOR PLAN
PAARI 'G' BLOCK




FIRST FLOOR PLAN
PAARI 'G' BLOCK

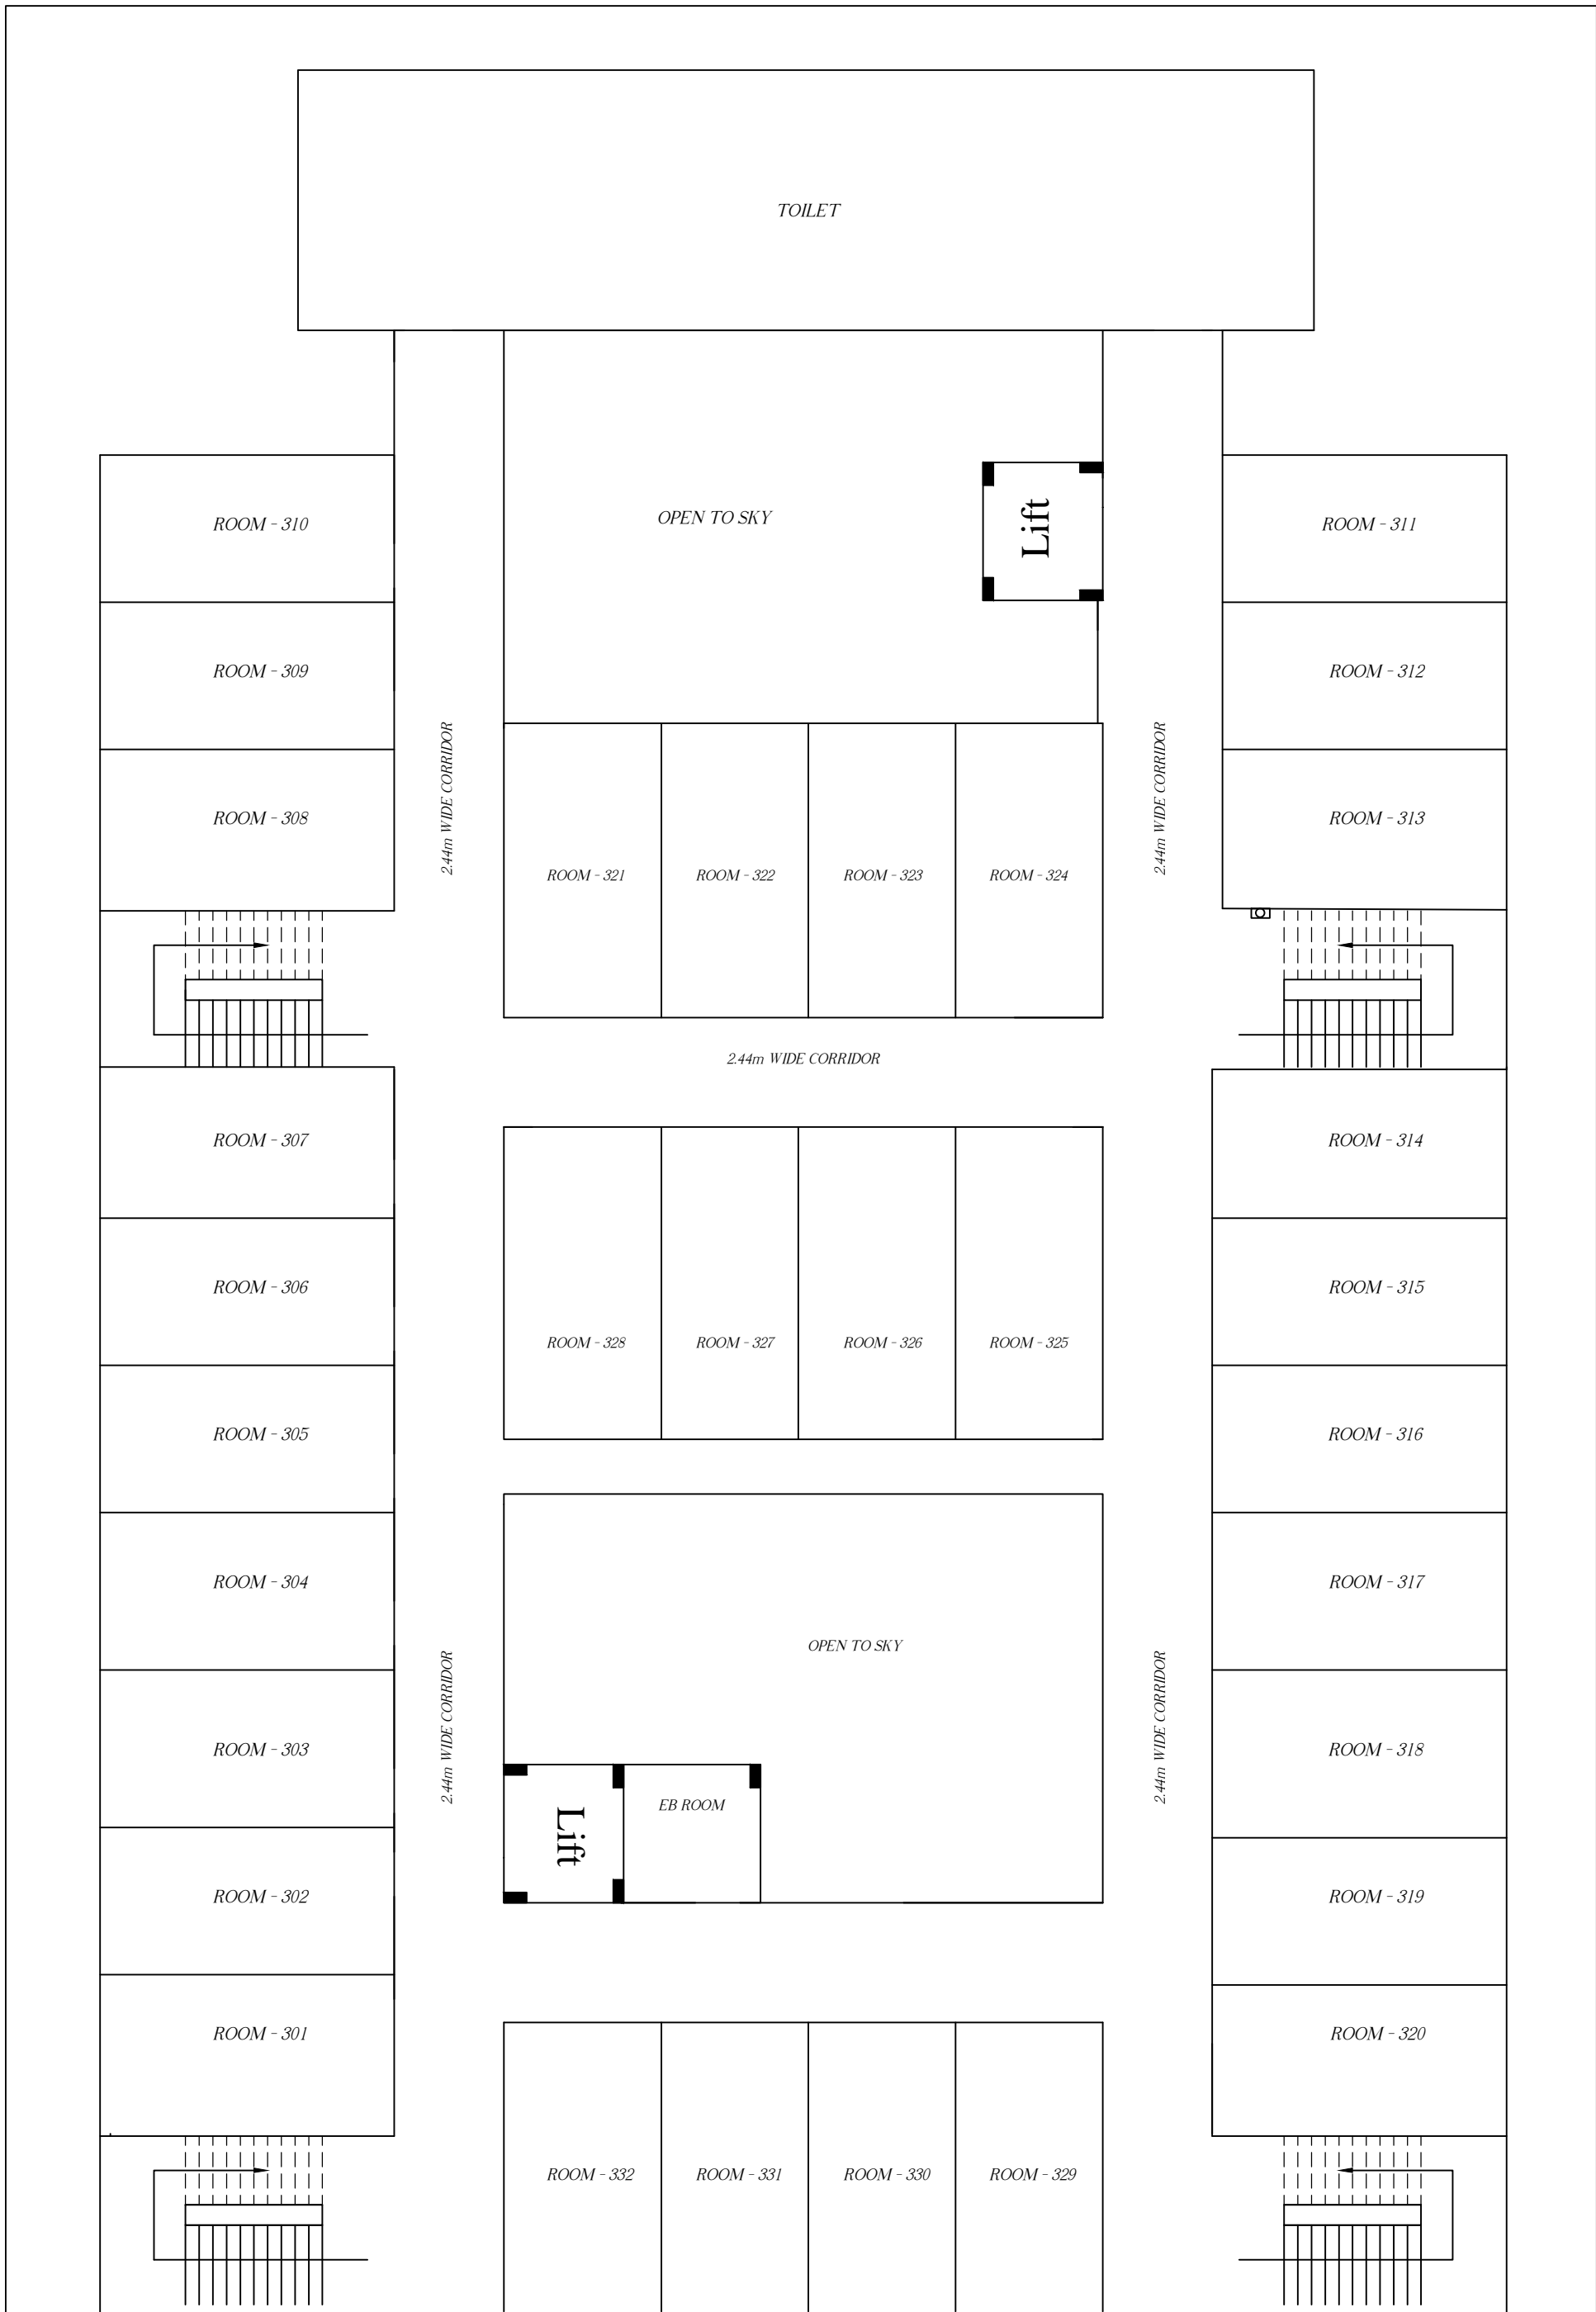


SECOND FLOOR PLAN
PAARI 'G' BLOCK

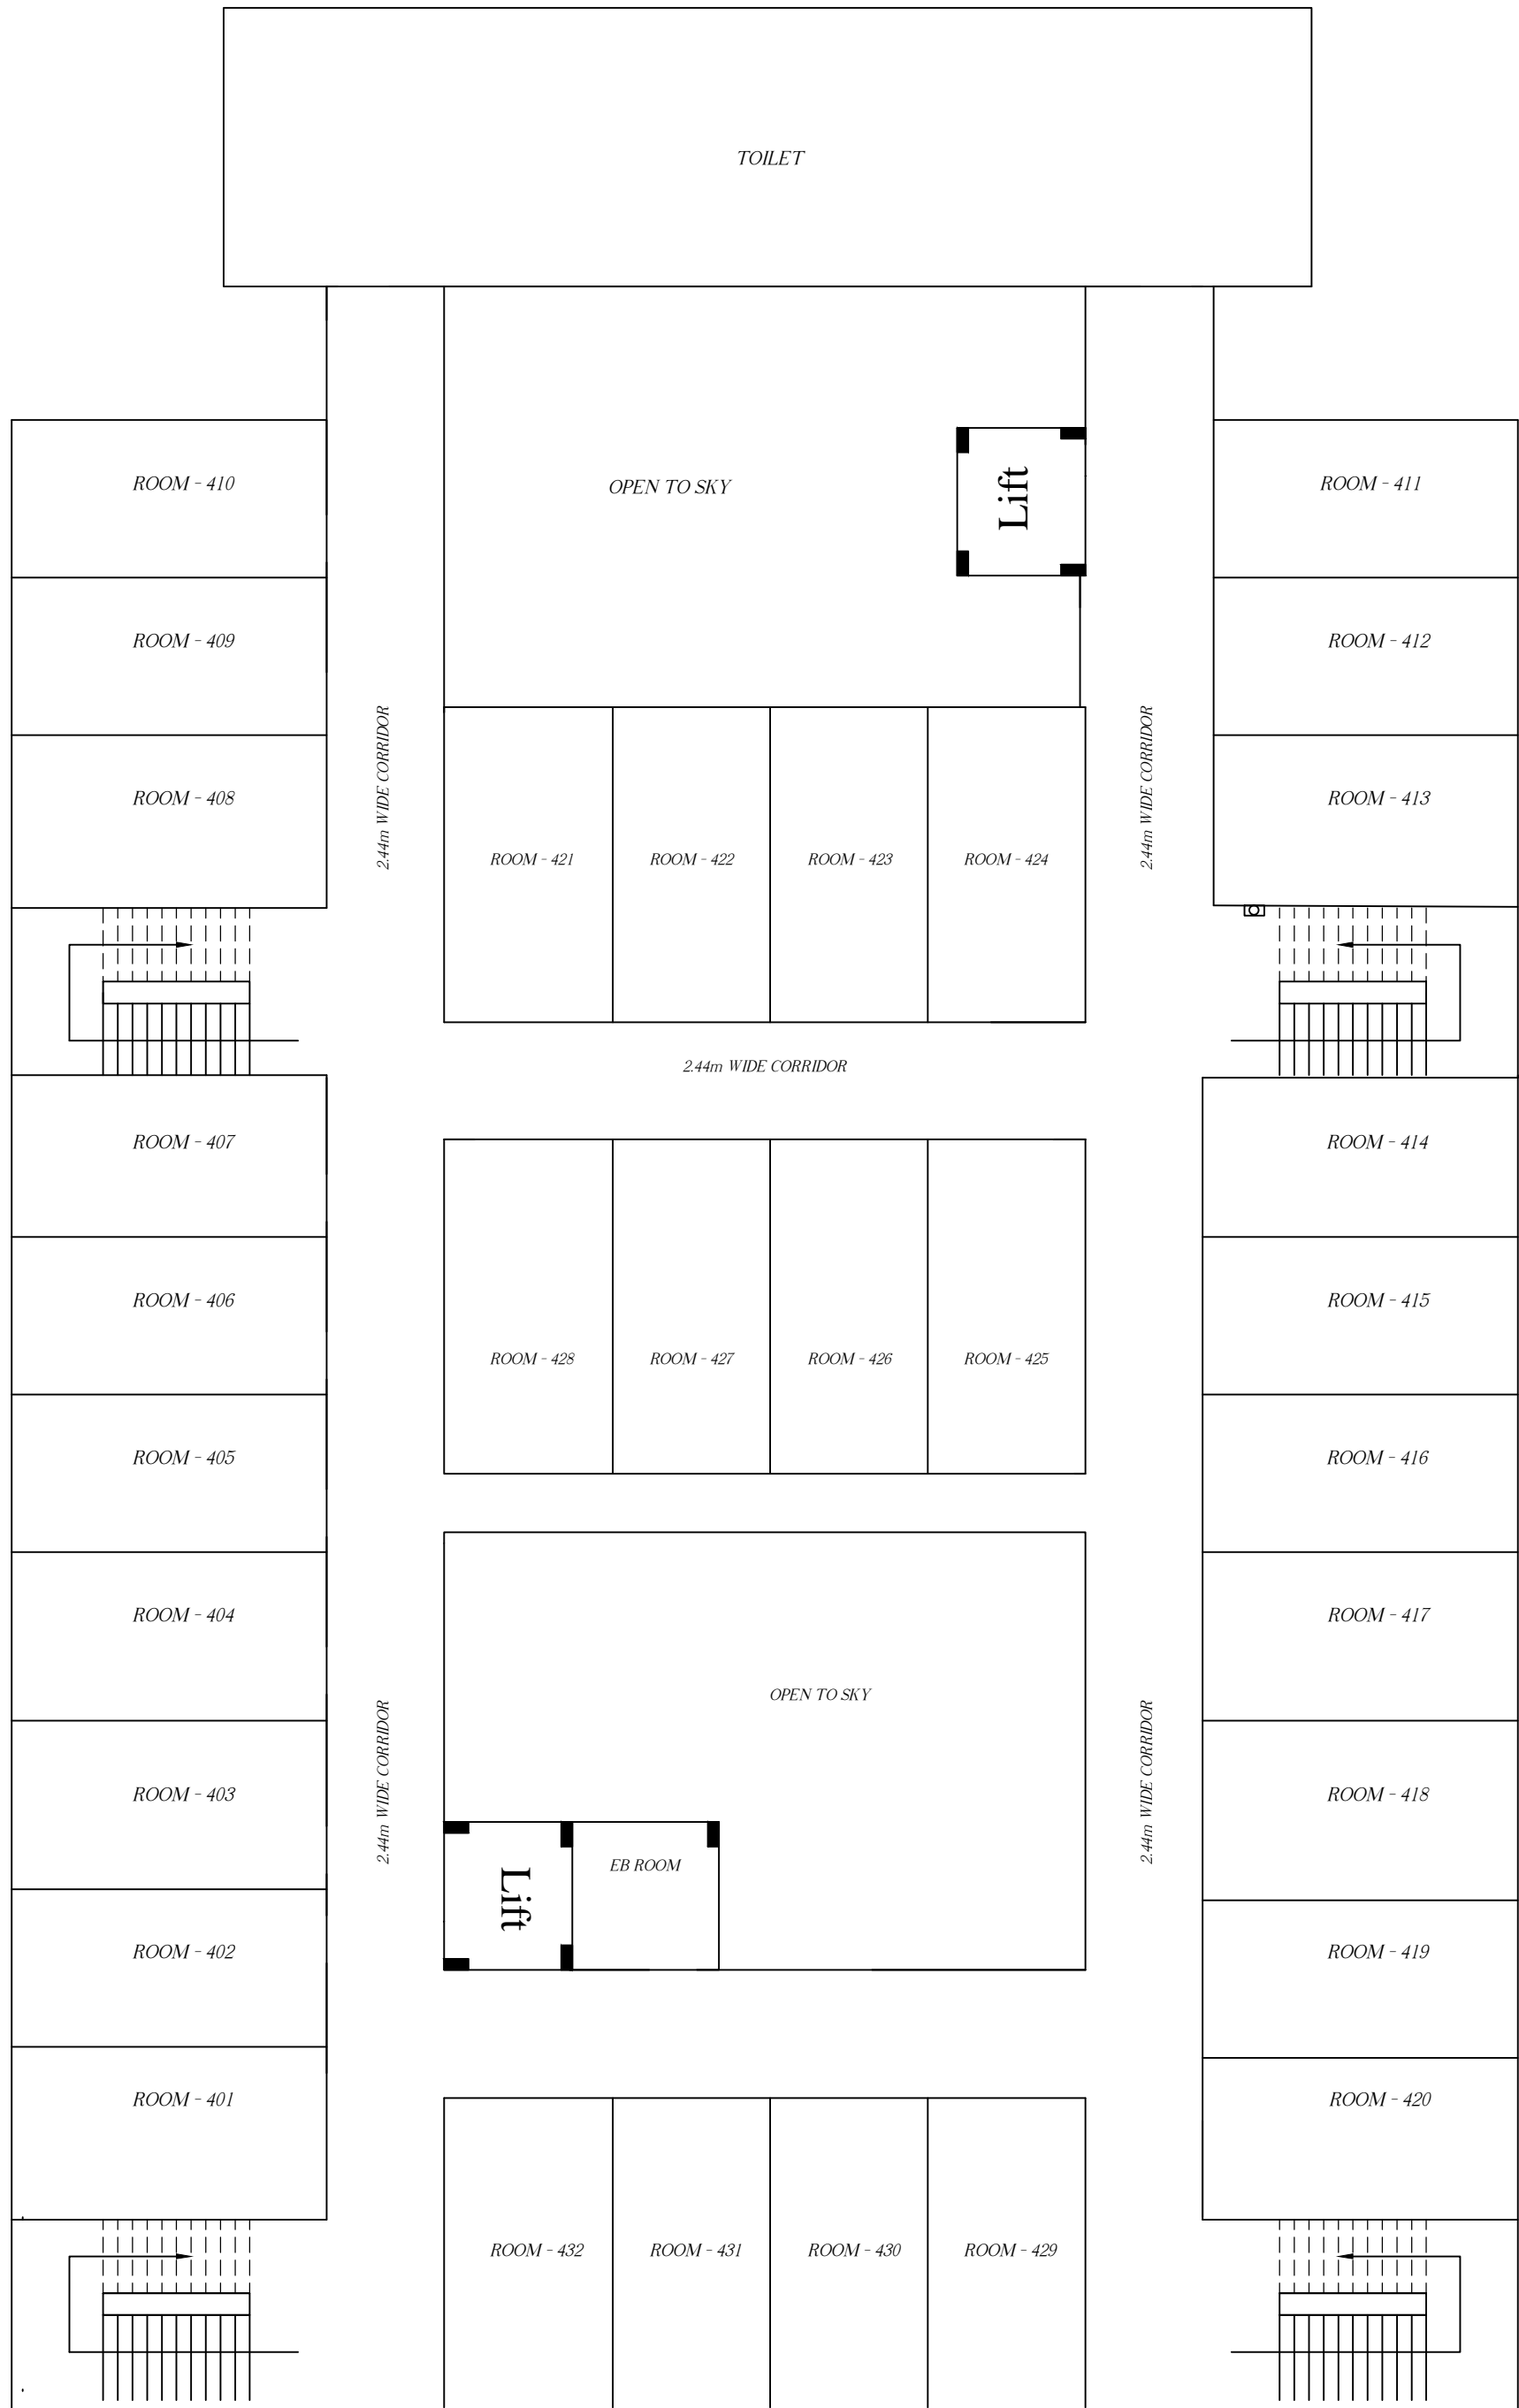


THIRD FLOOR PLAN
PAARI 'G' BLOCK

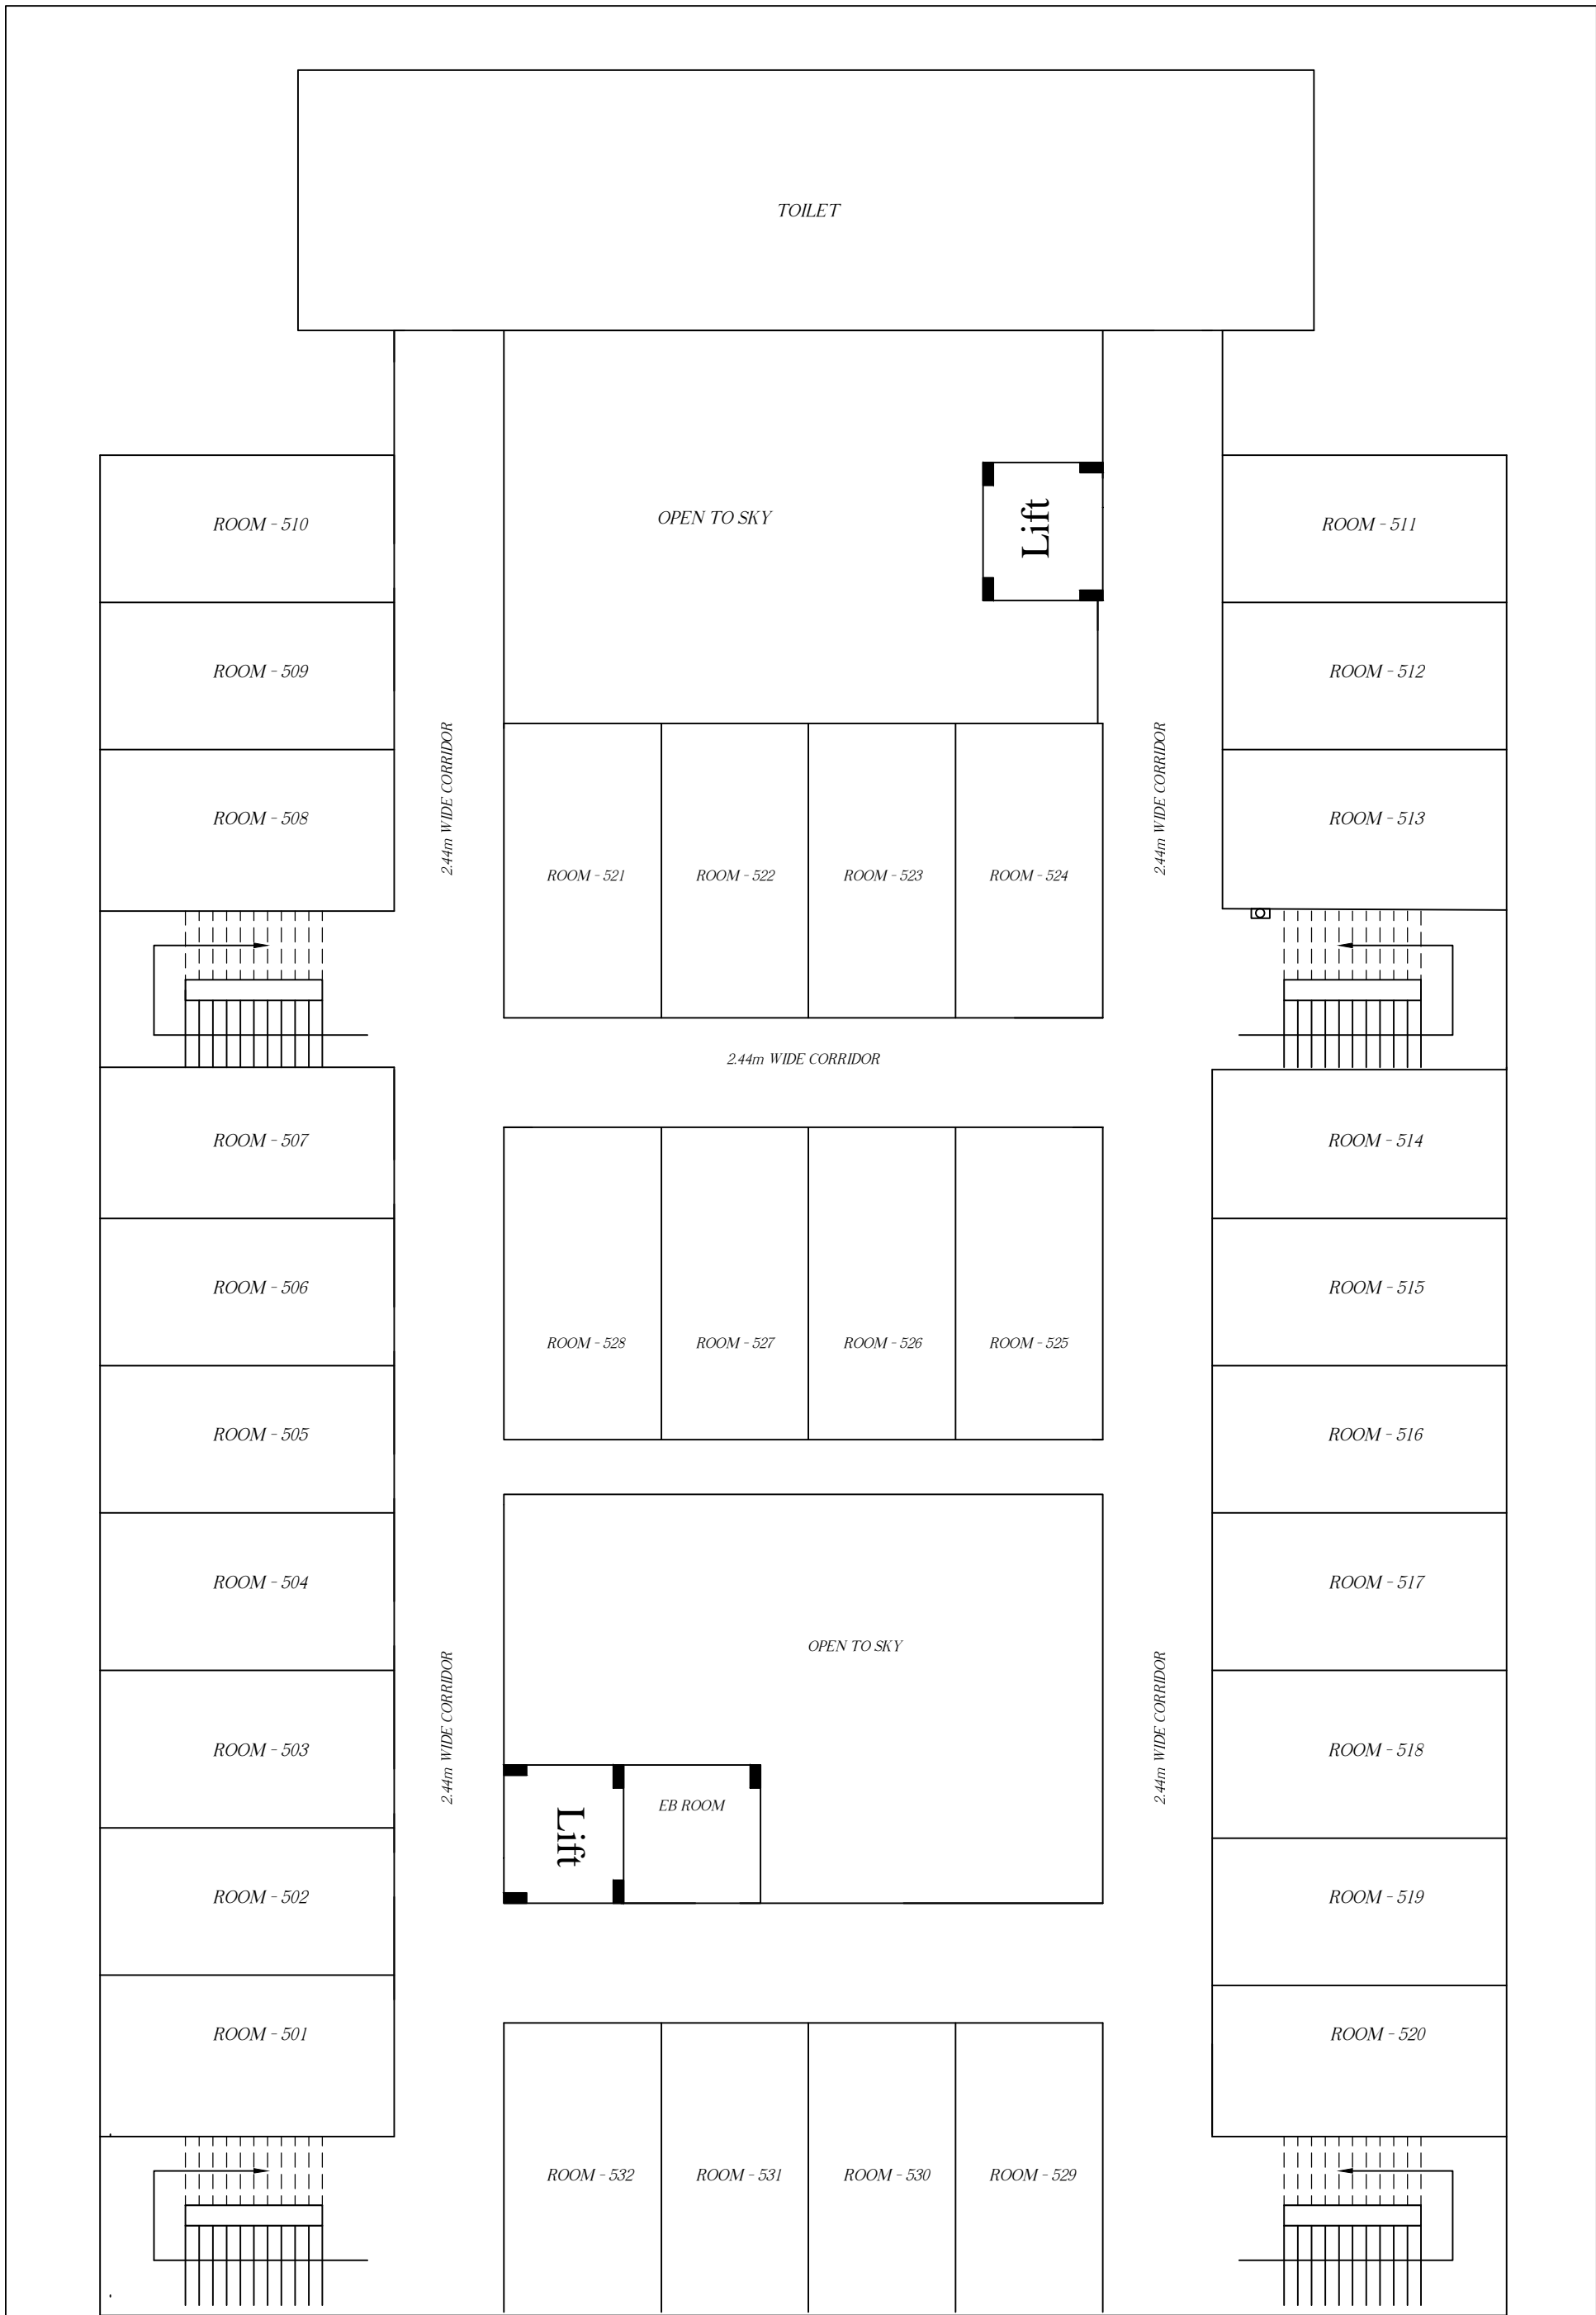


FOURTH FLOOR PLAN
PAARI 'G' BLOCK

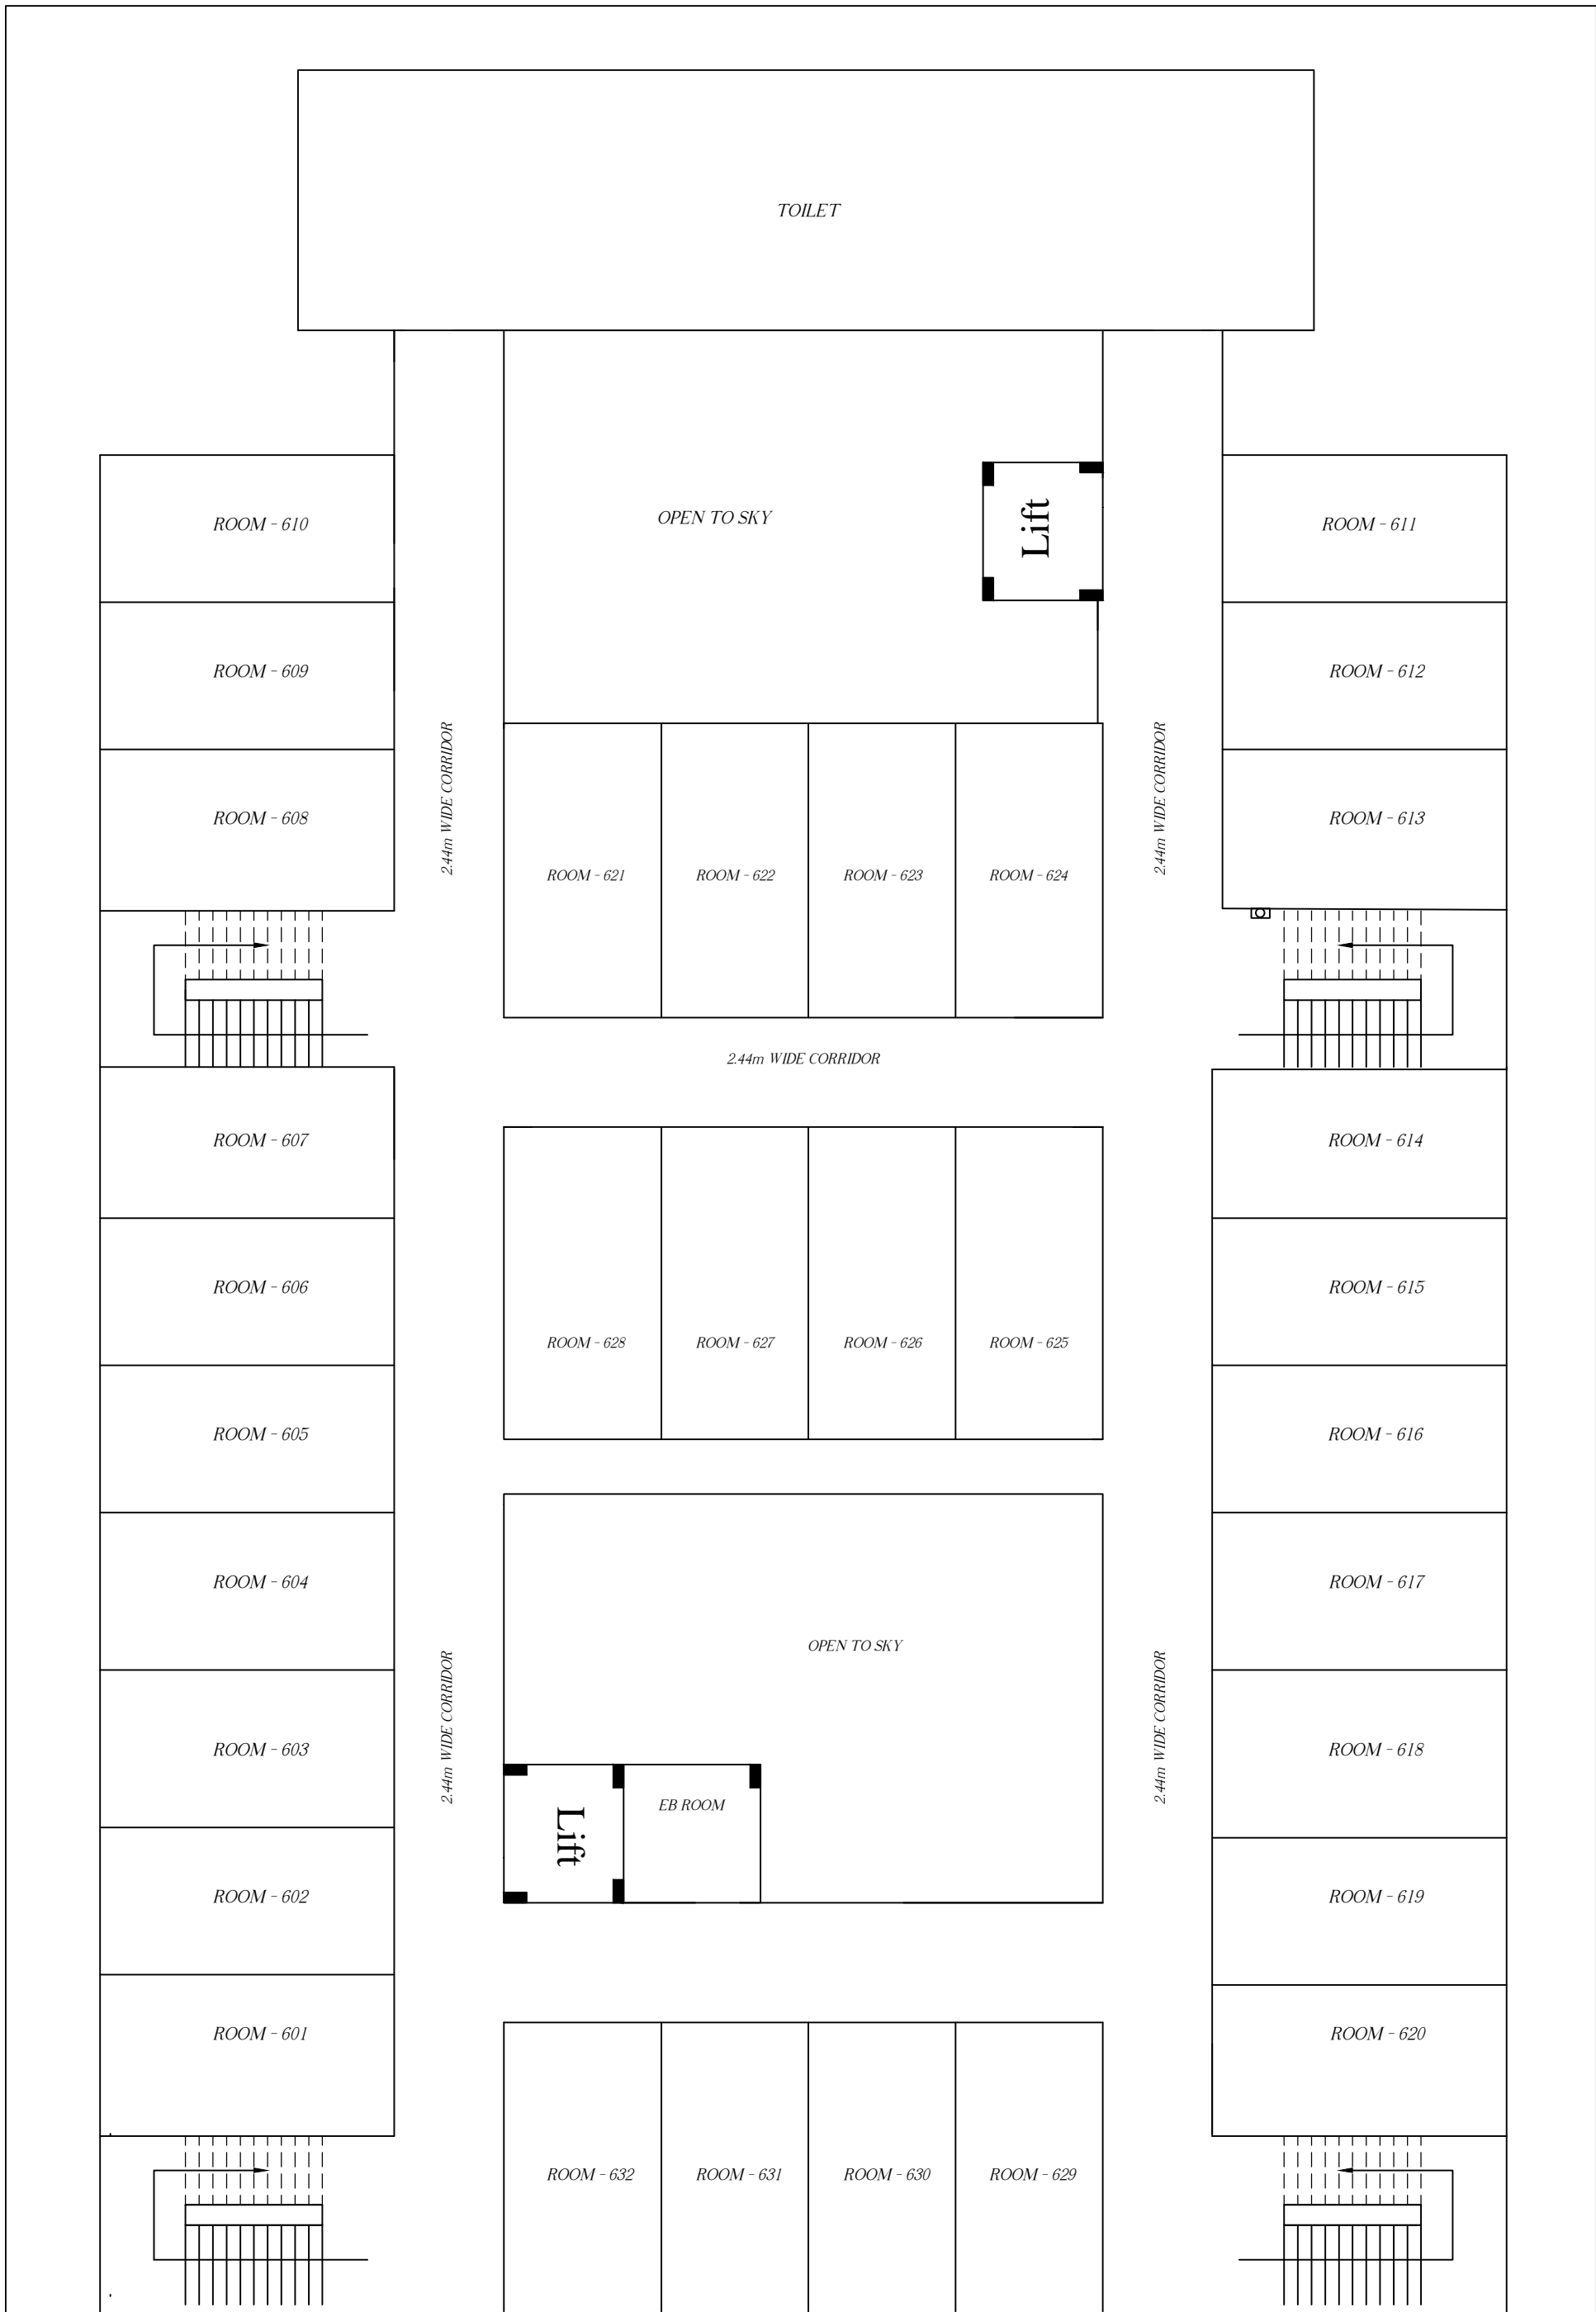


FIFTH FLOOR PLAN
PAARI 'G' BLOCK

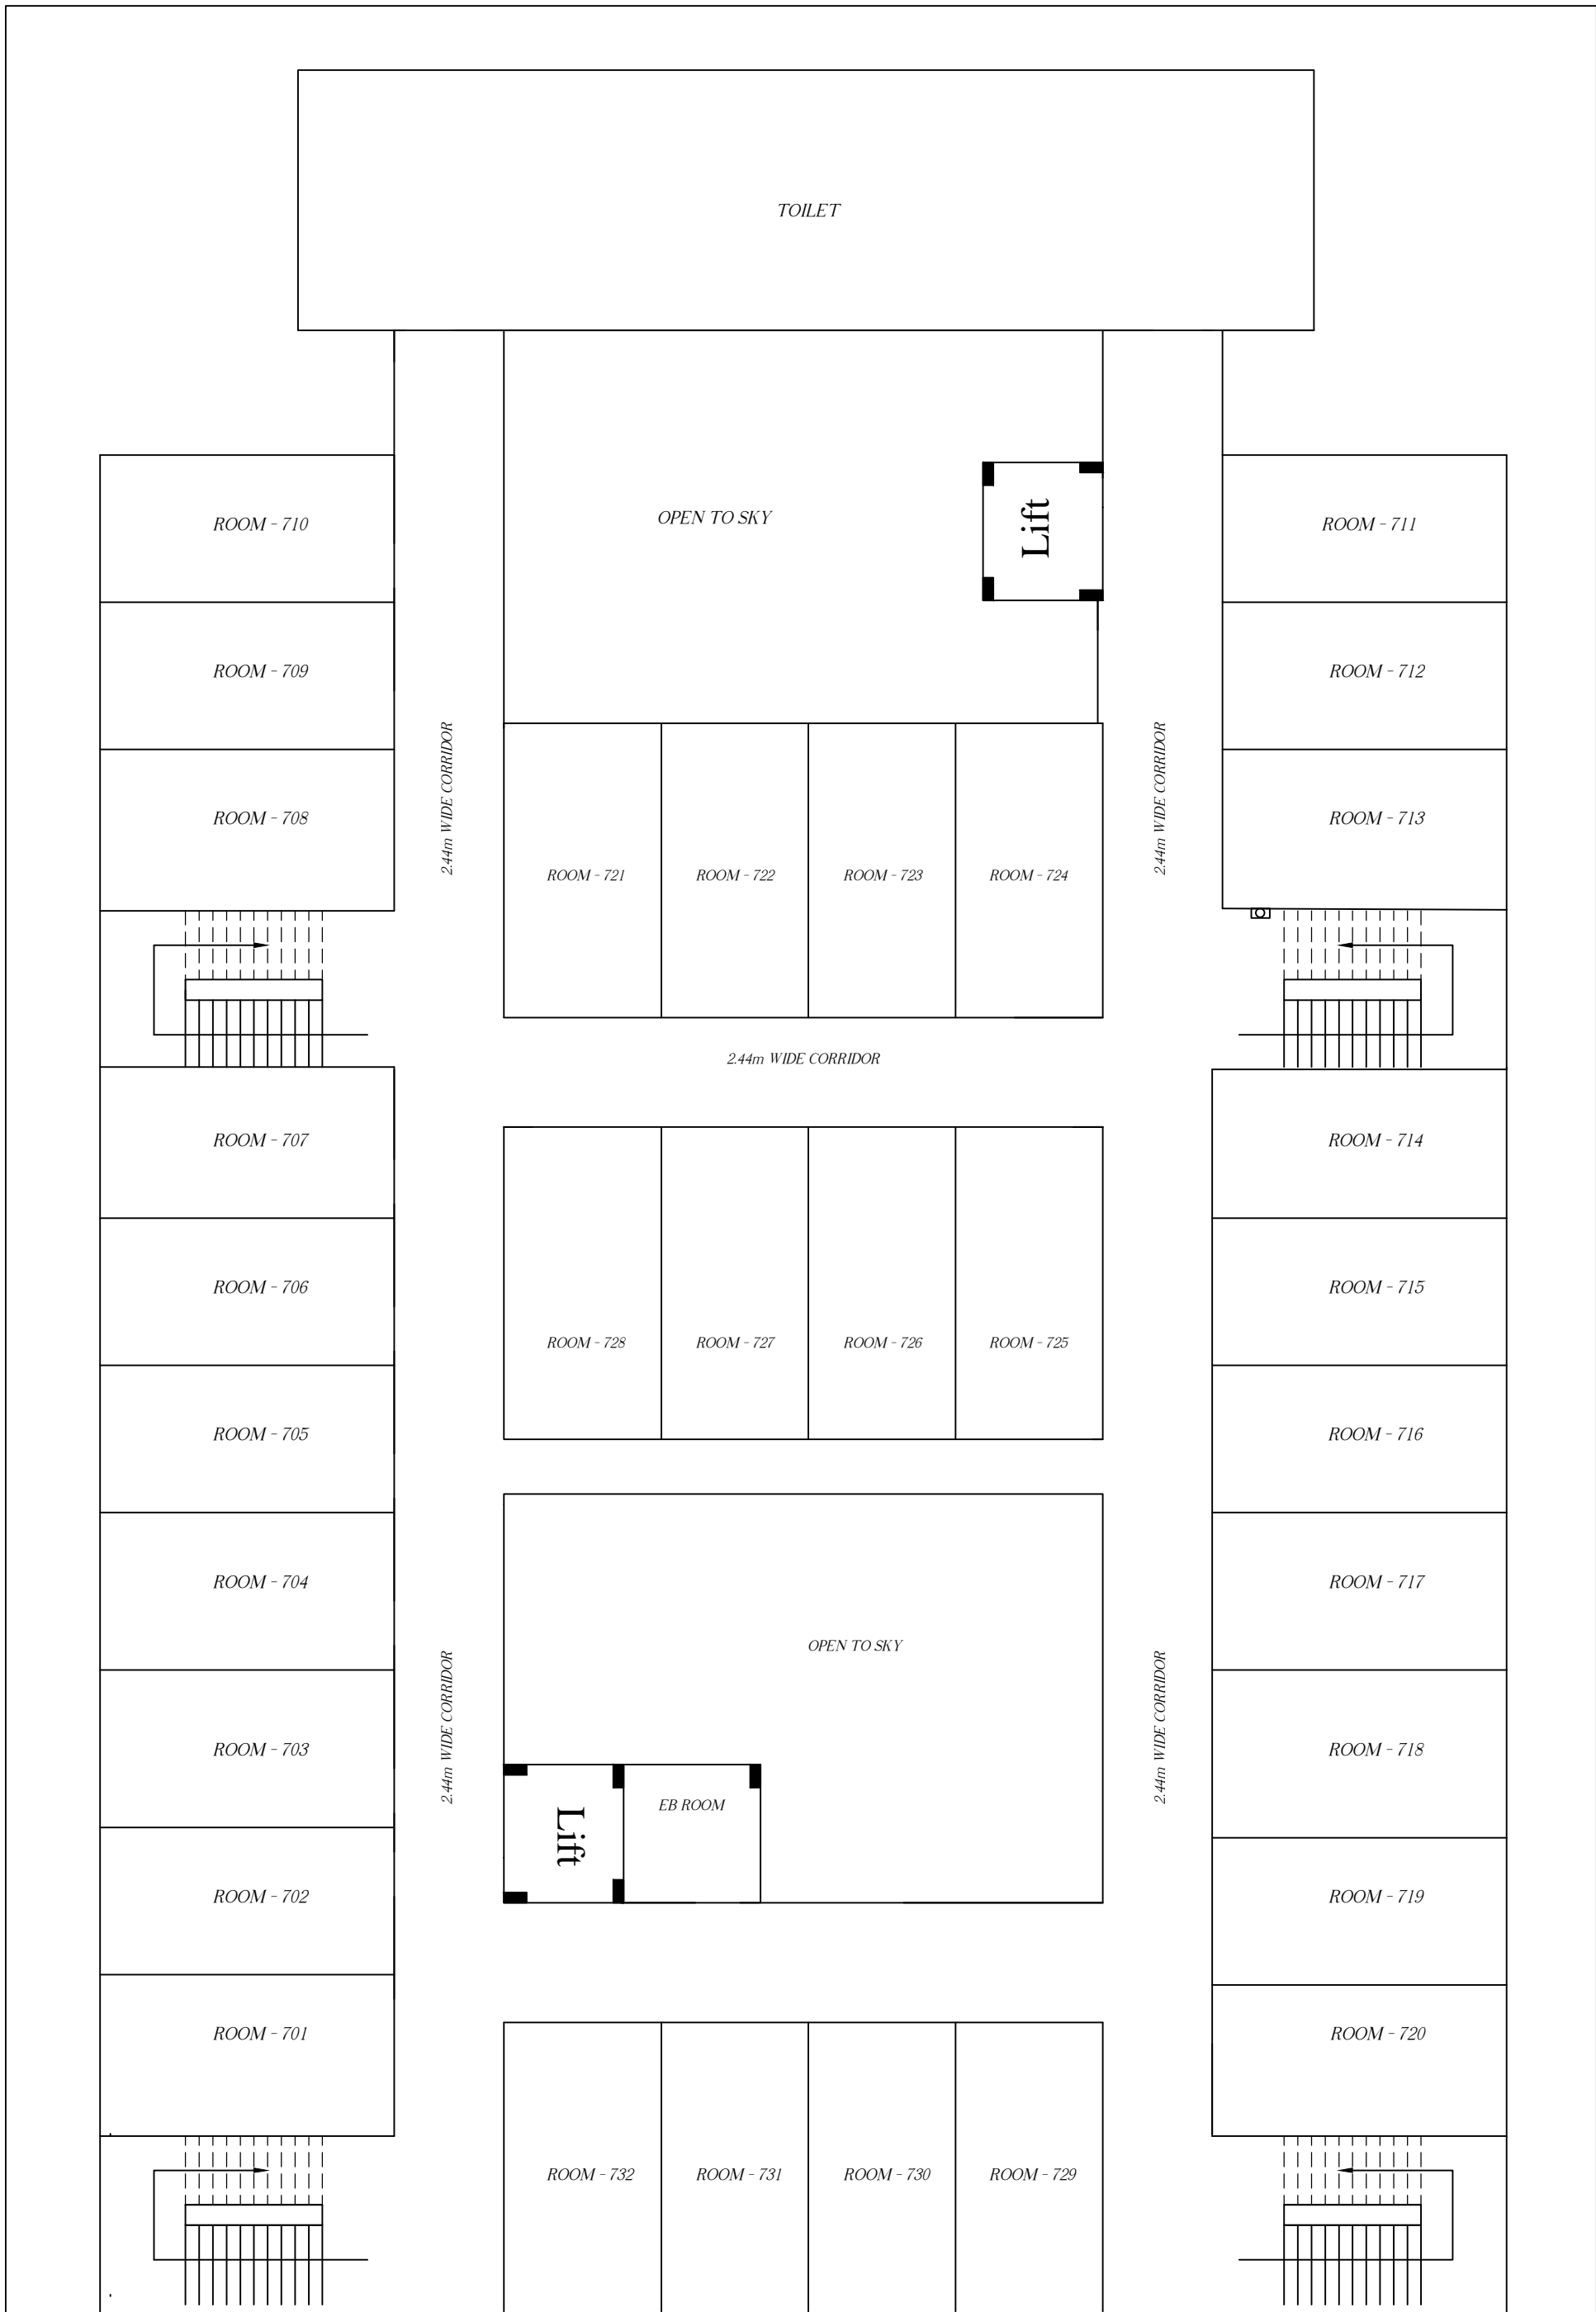


SIXTH FLOOR PLAN
PAARI 'G' BLOCK

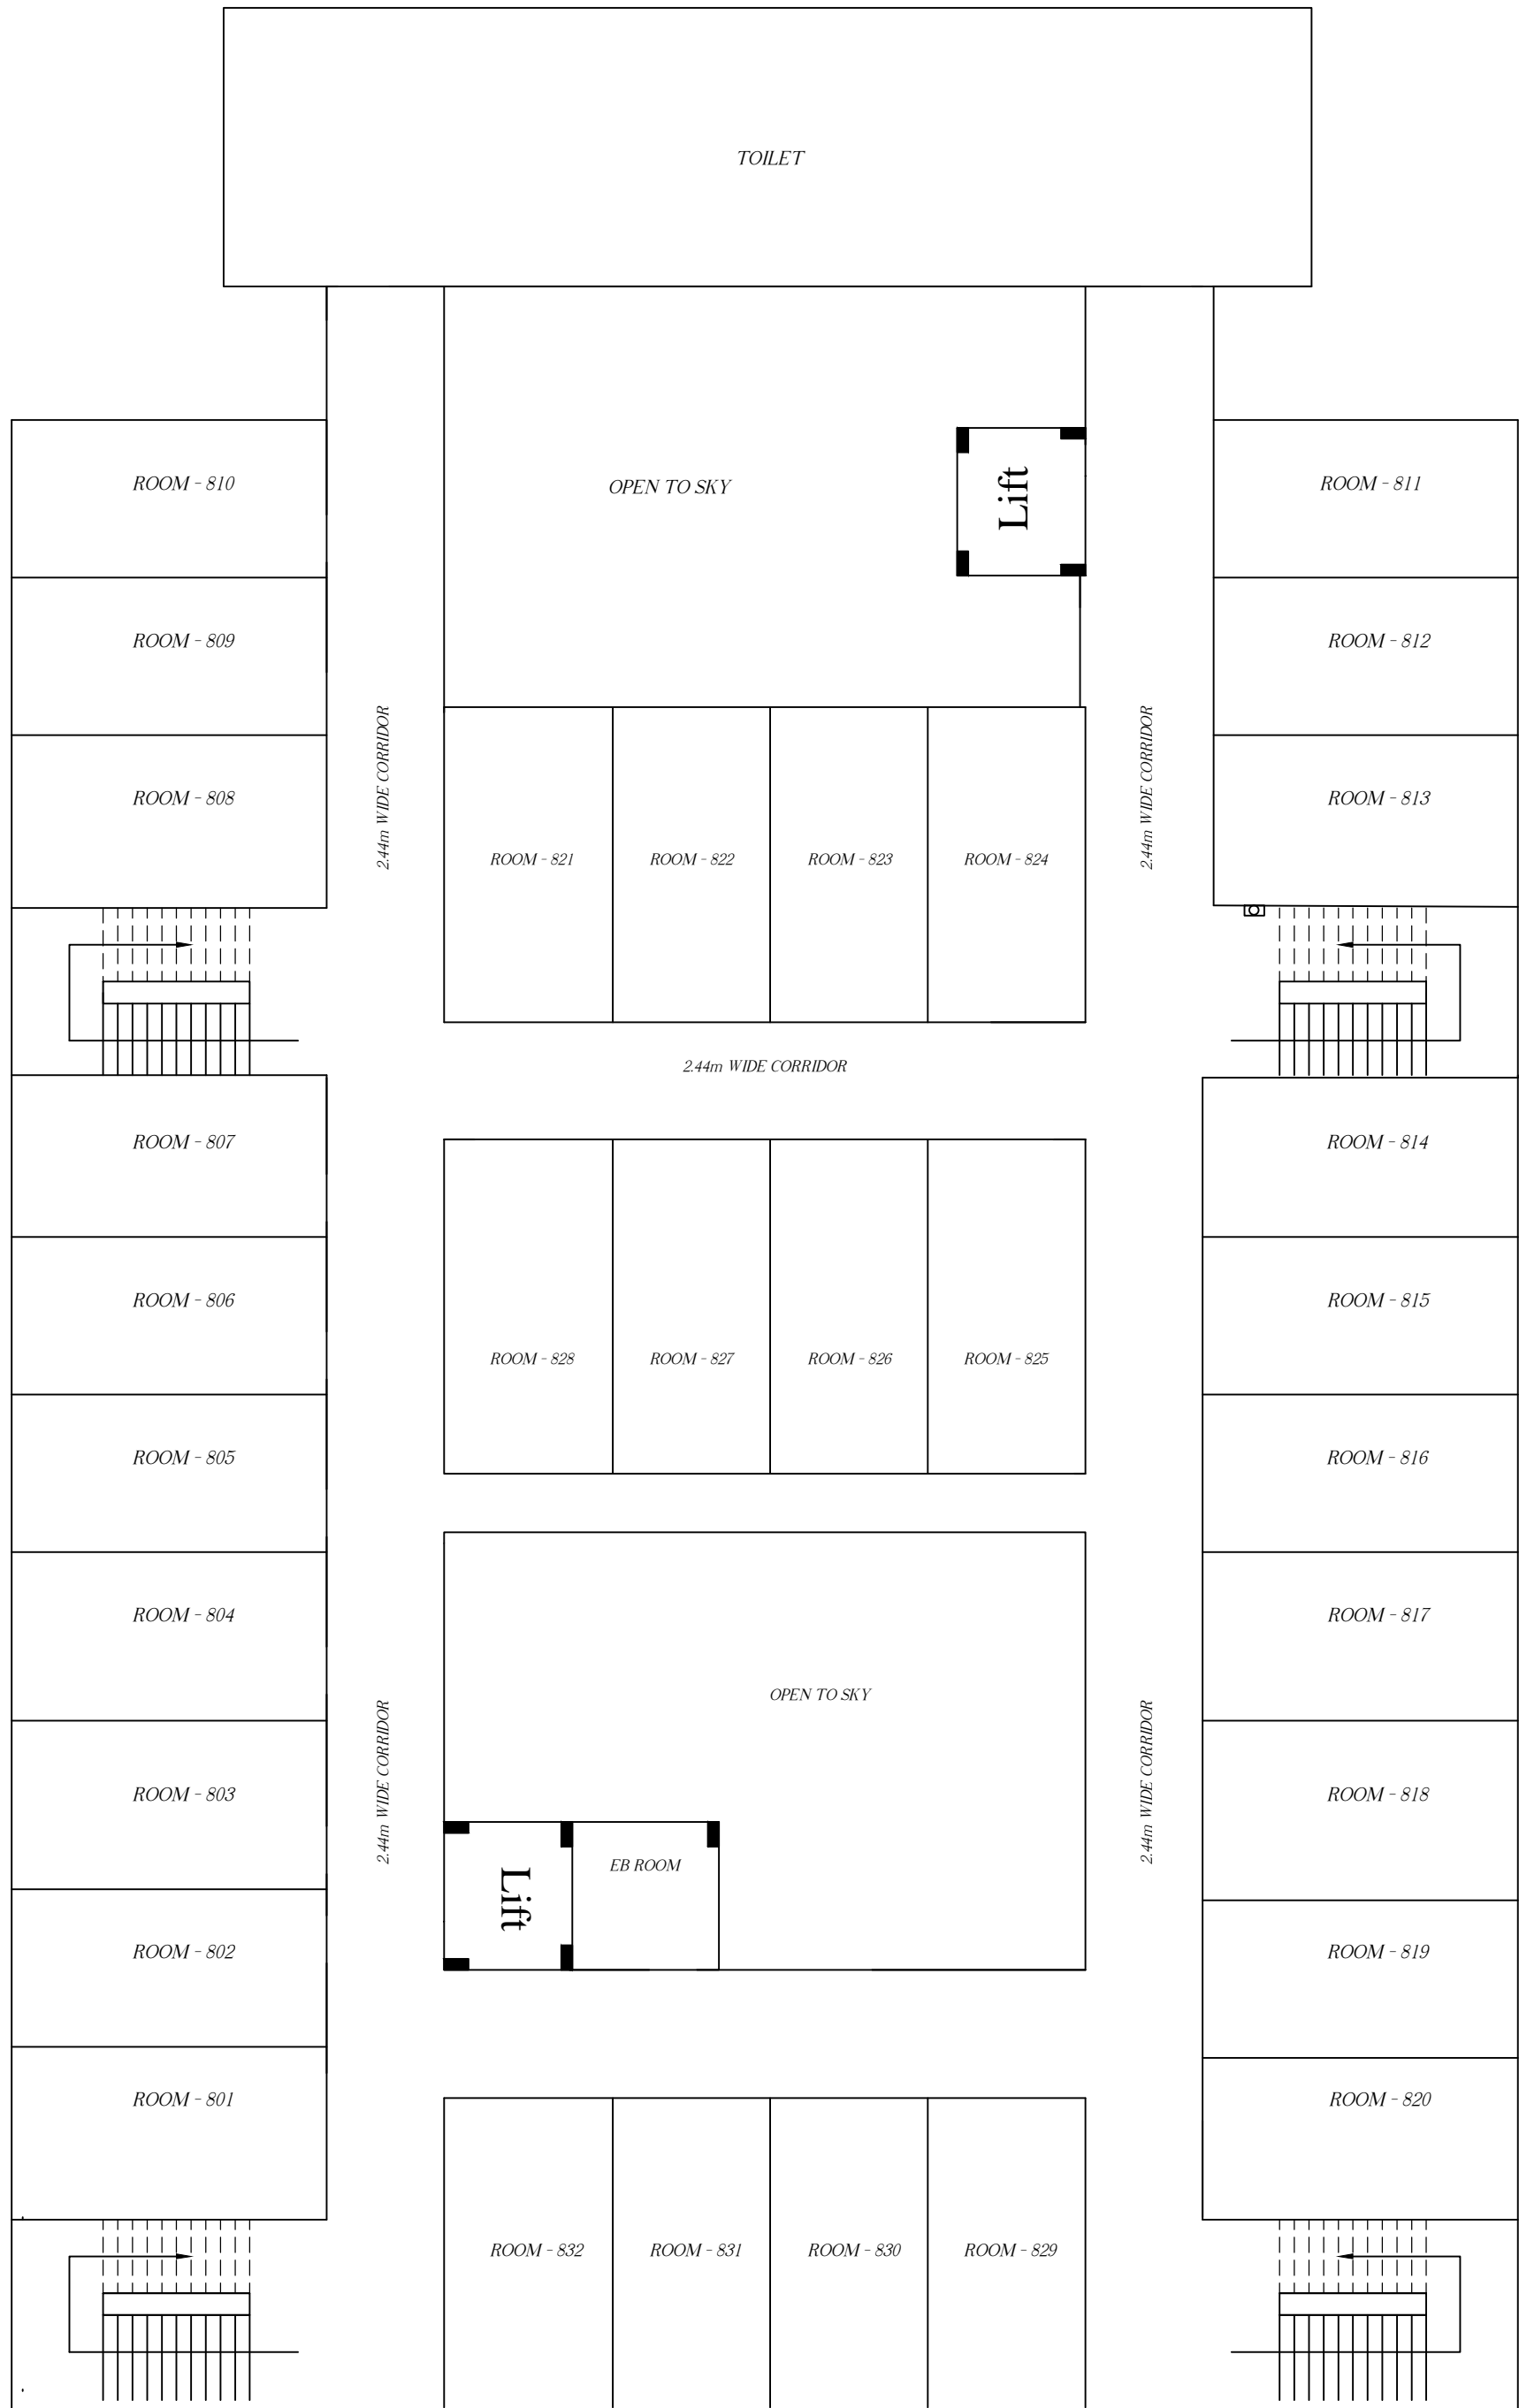

SEVENTH FLOOR PLAN
PAARI 'G' BLOCK

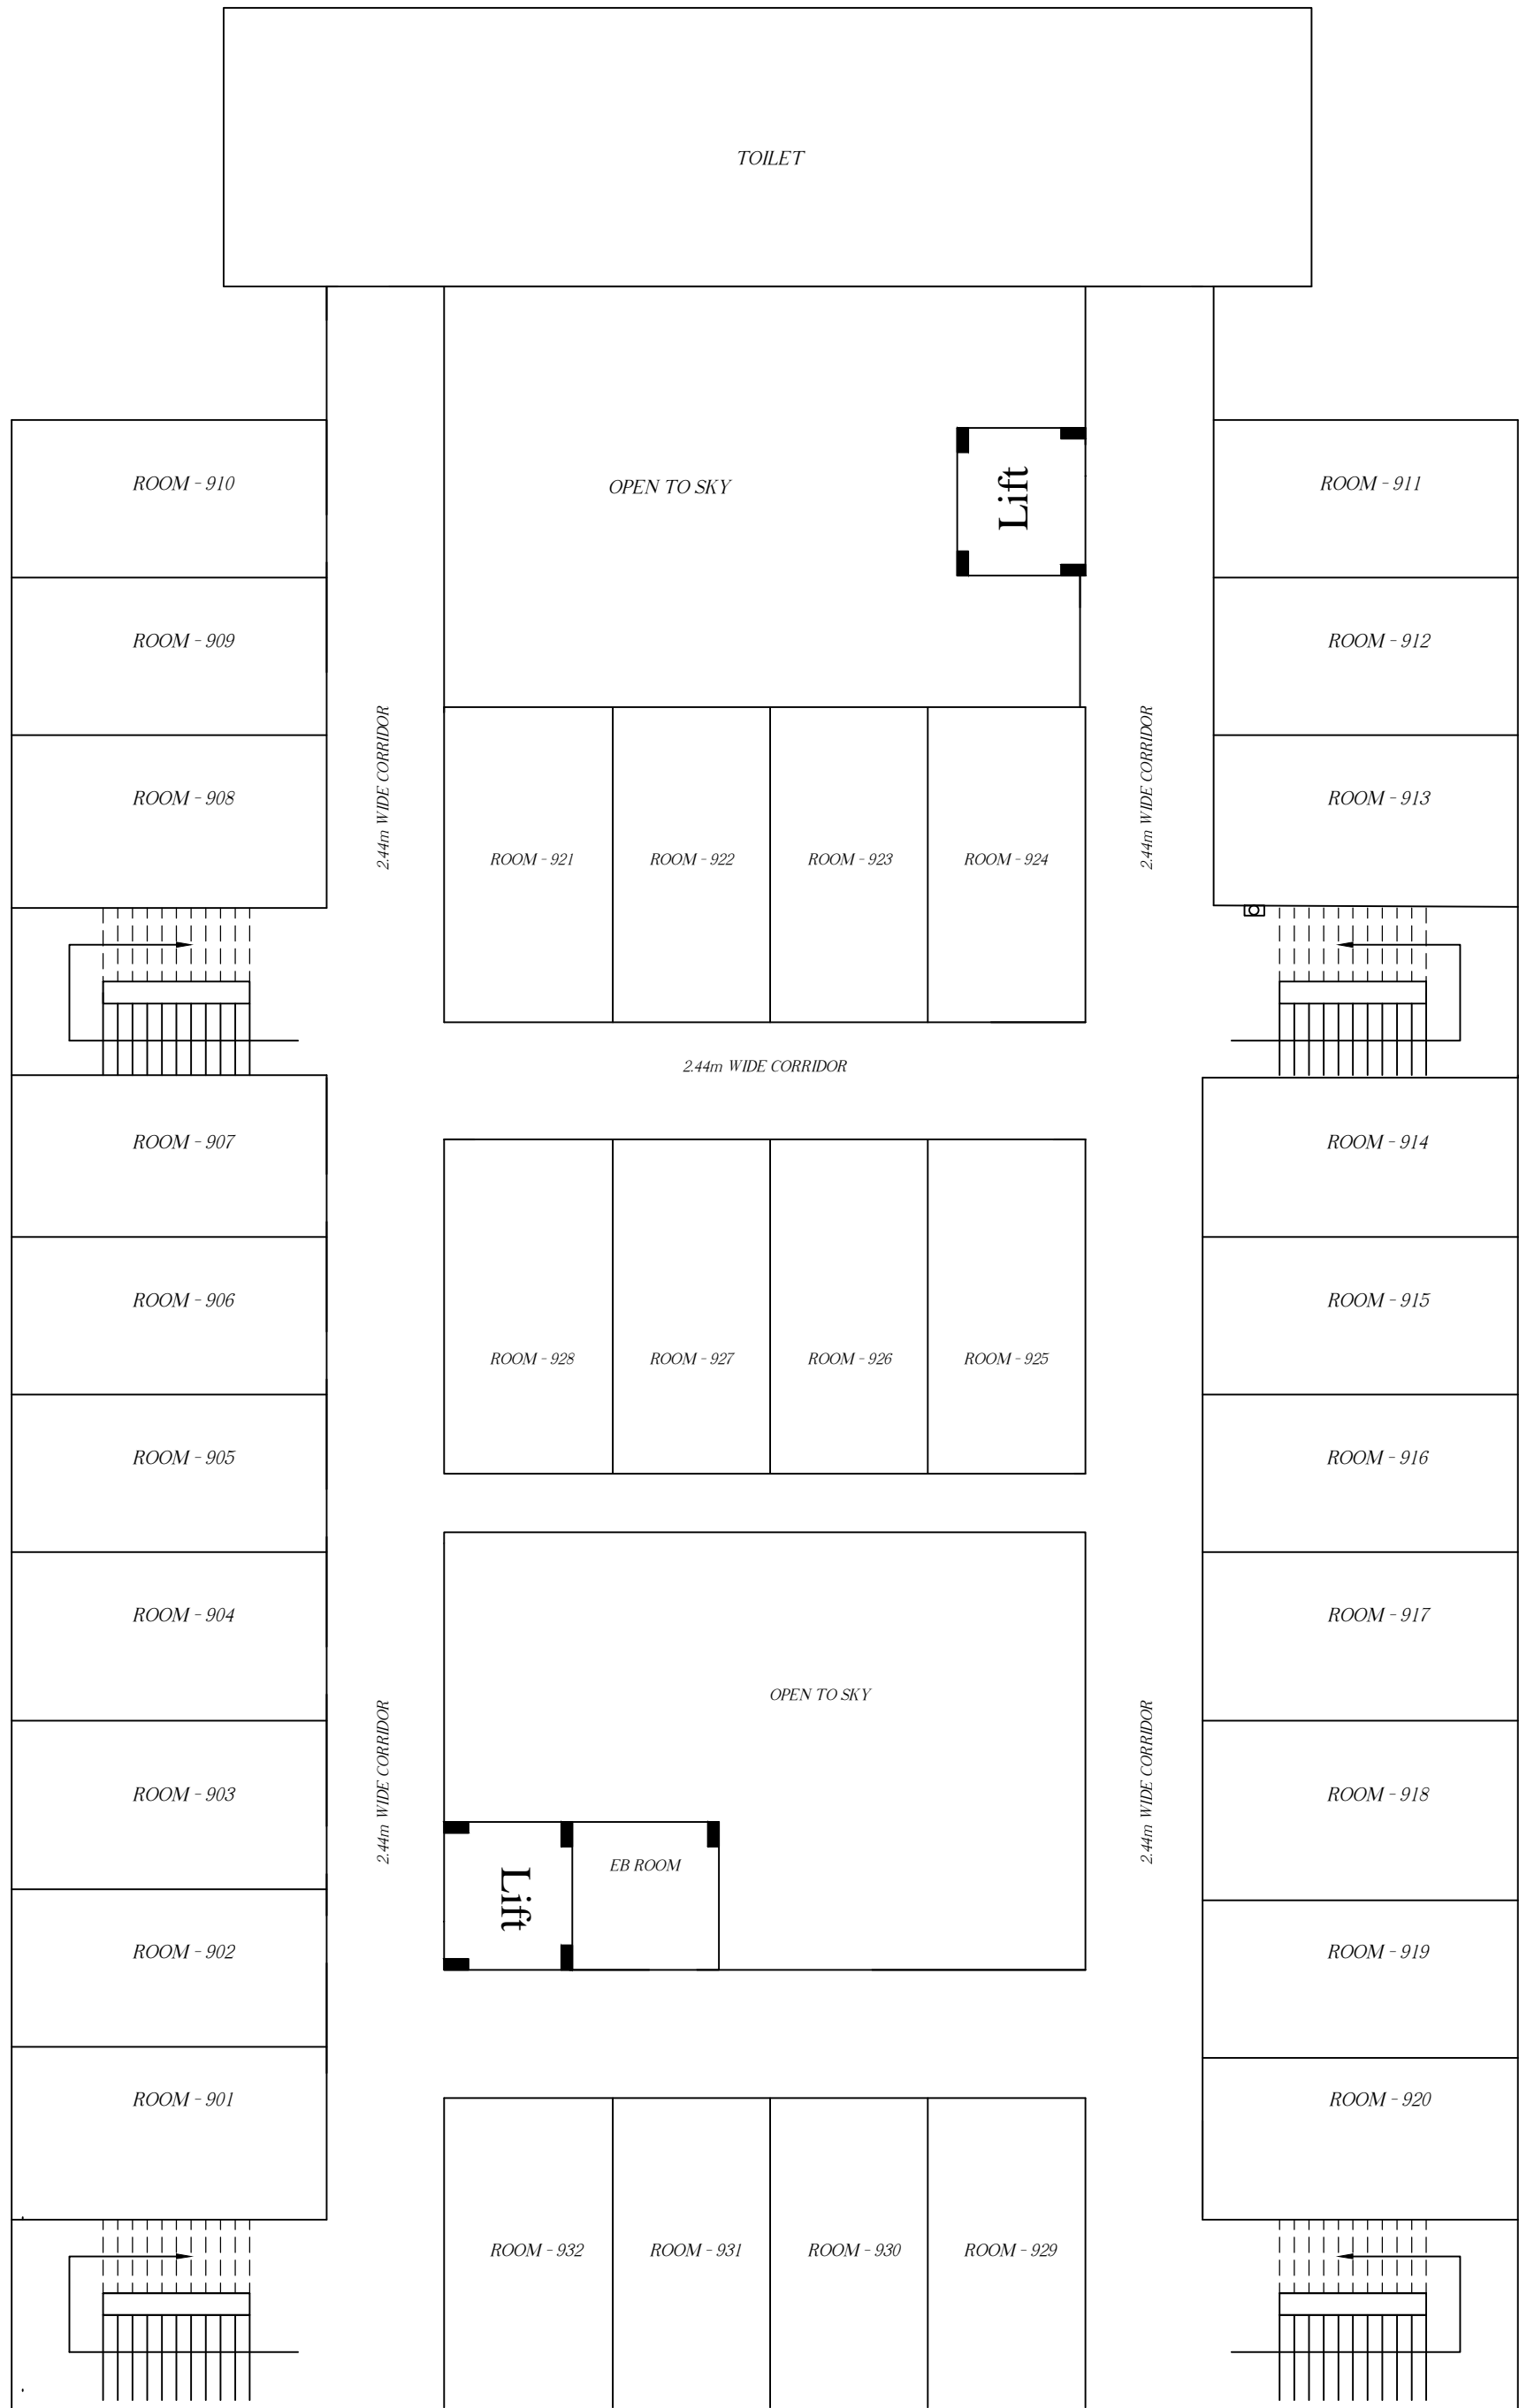

EIGHT FLOOR PLAN
PAARI 'G' BLOCK

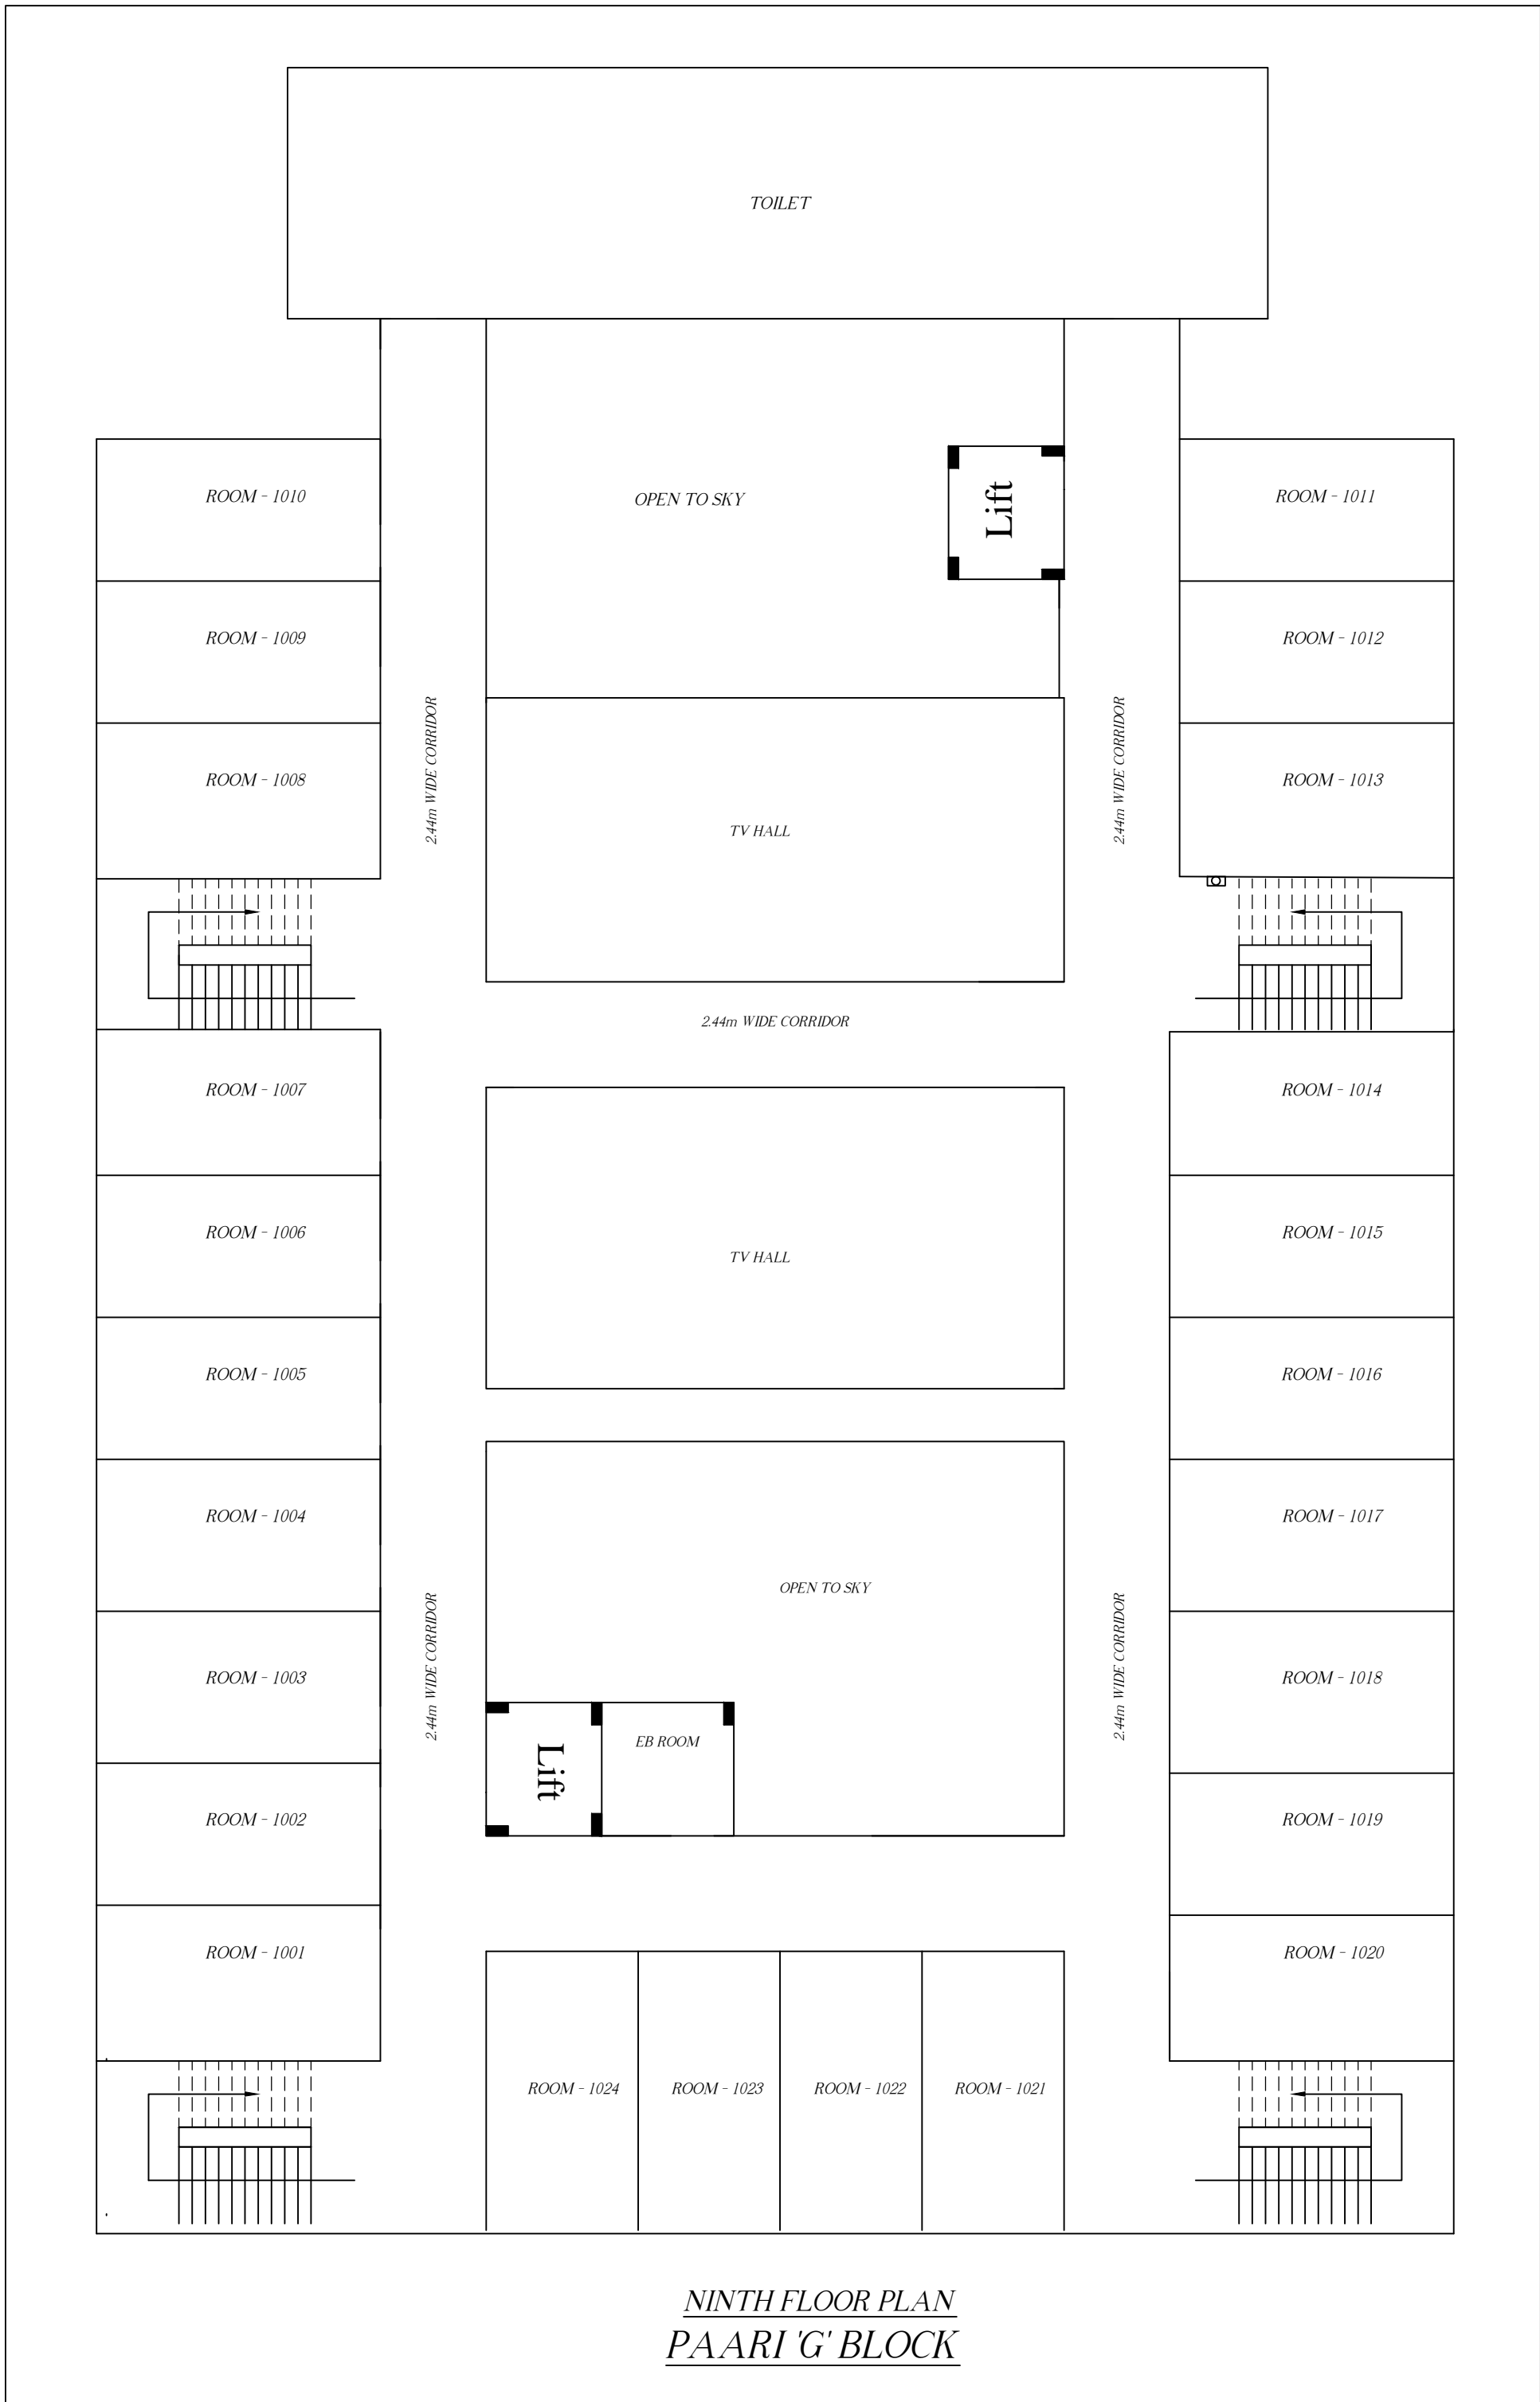

NINTH FLOOR PLAN
PAARI 'G' BLOCK